



平面図

平塚市見附町・錦町地内

S=1:500

見附町

見附町

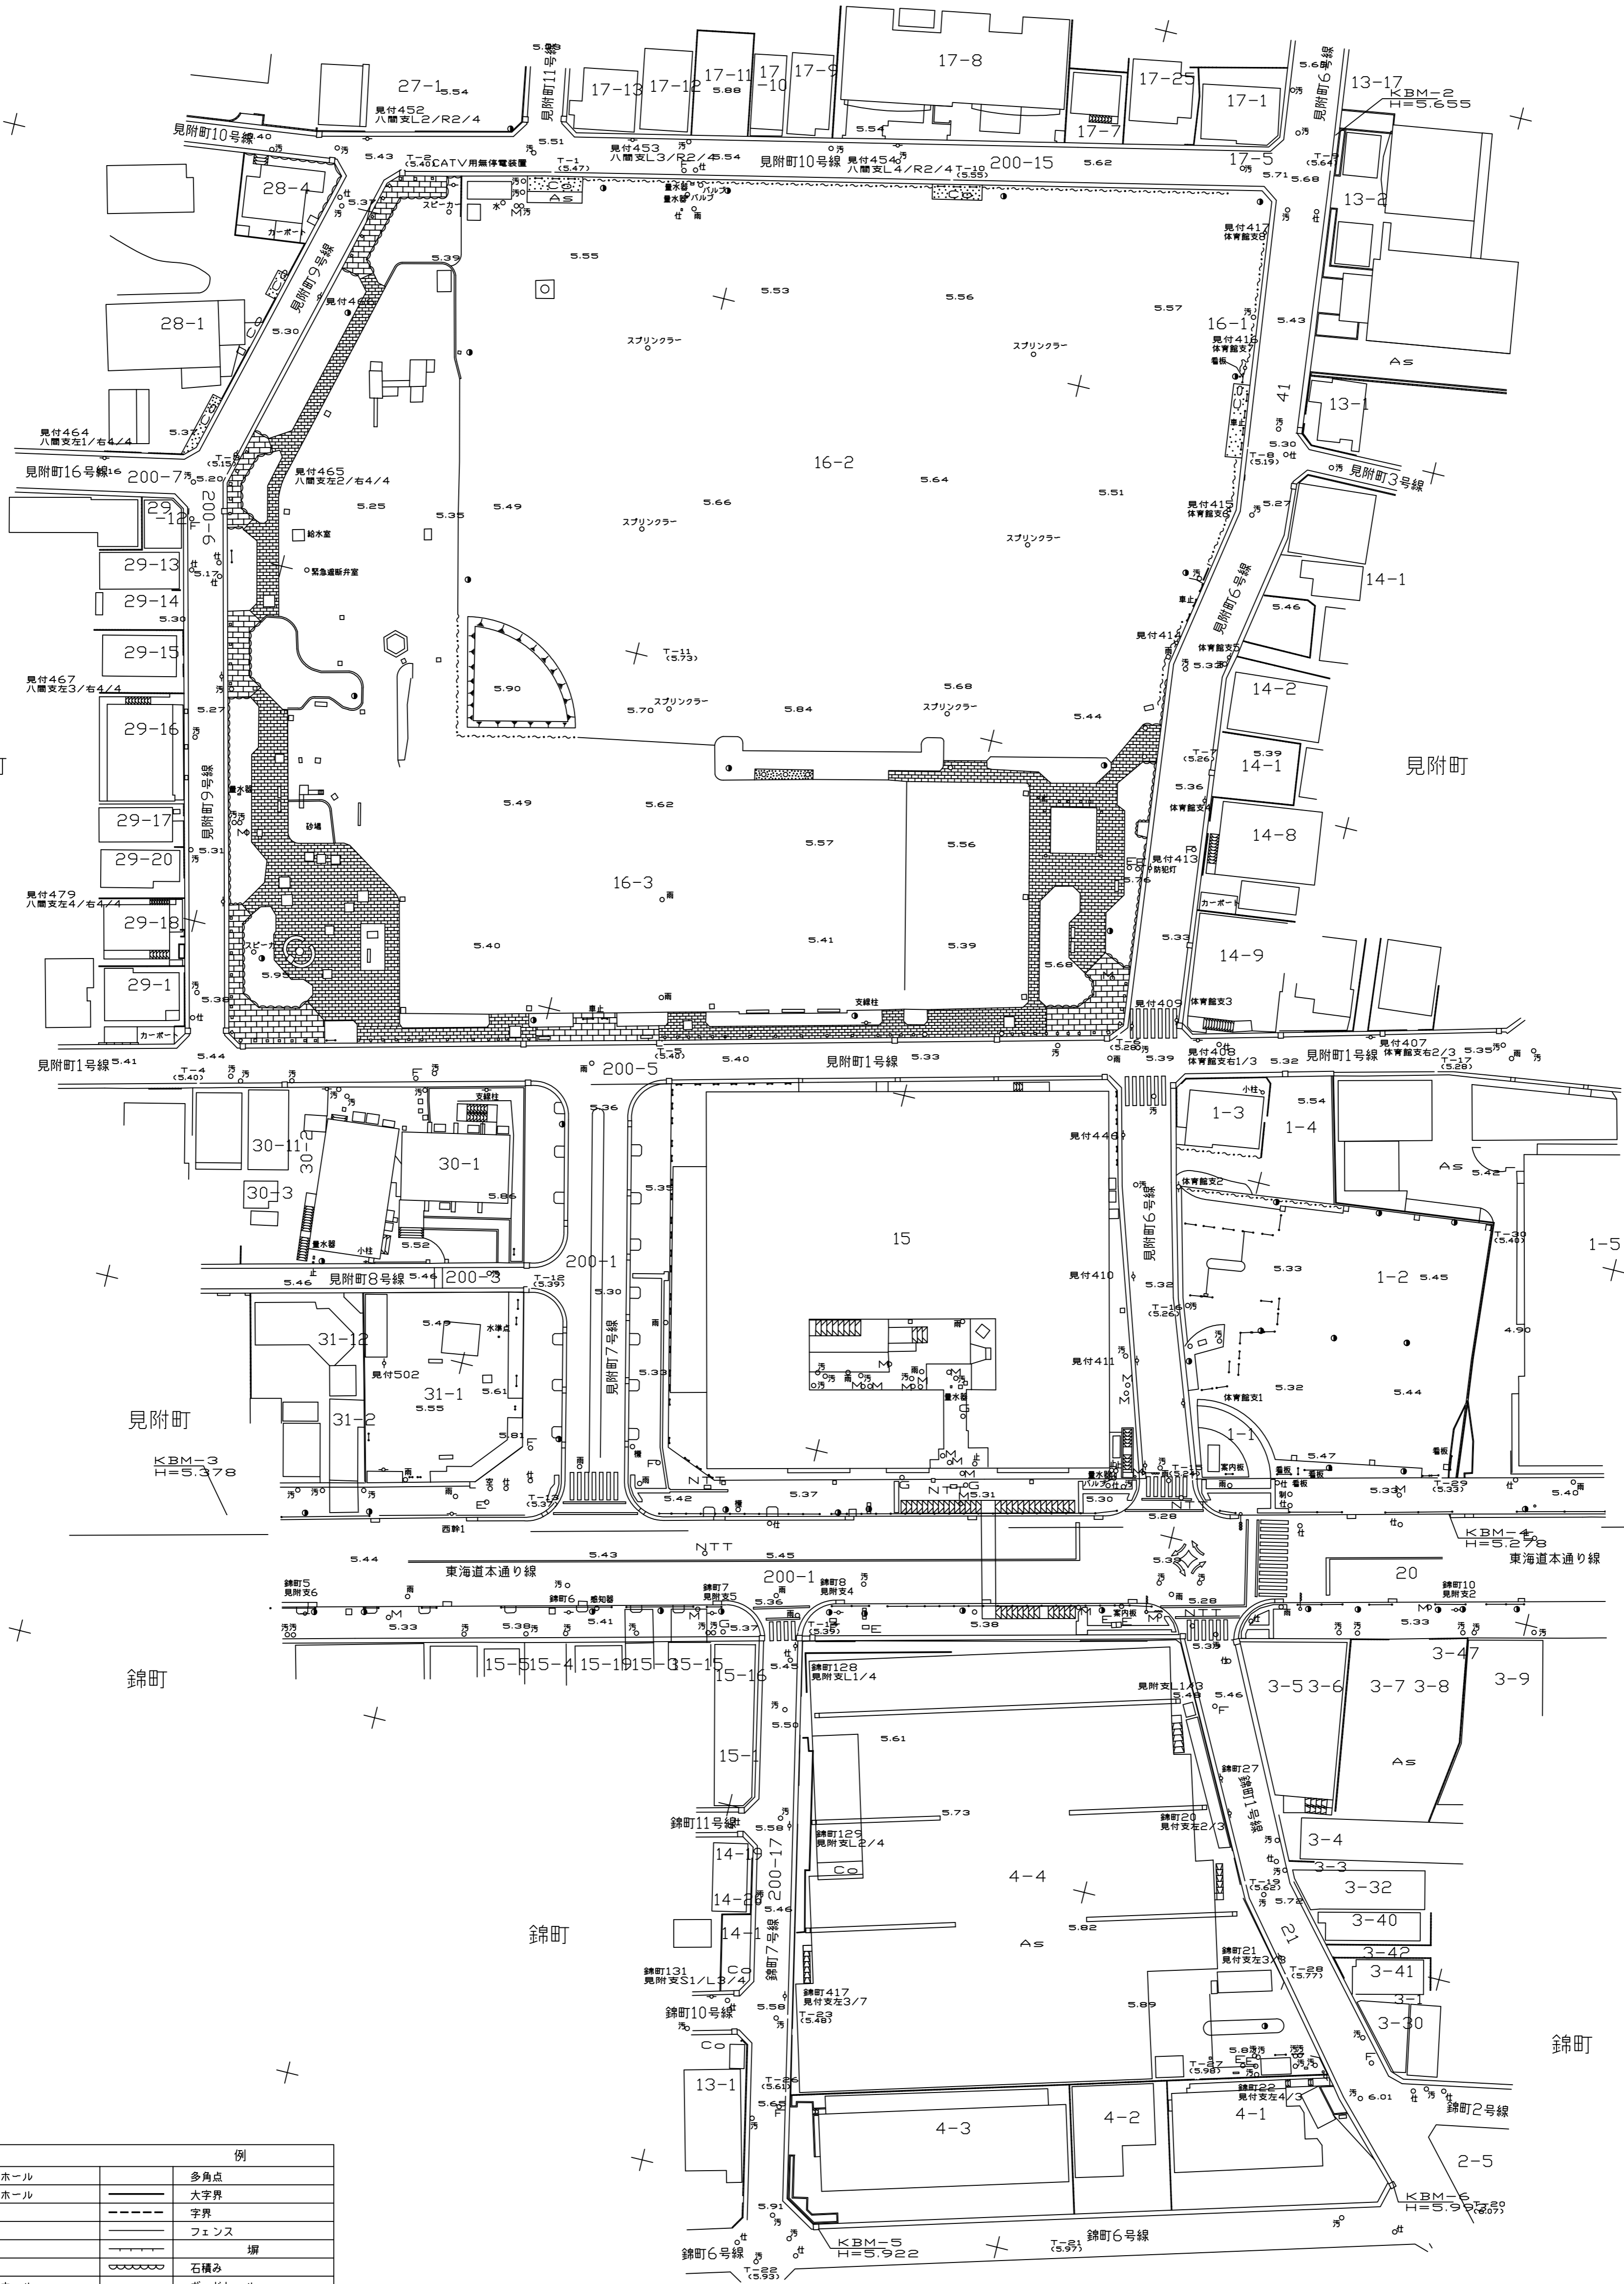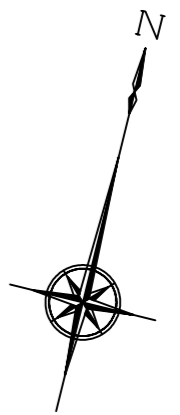

凡	例	例
○	雨水マンホール	多角点
○	汚水マンホール	大字界
○	電柱	字界
○	消火栓	フェンス
○	仕切弁	塀
●	街路灯	石積み
○	ガスマンホール	ガードレール
○	信号柱	生け垣
○	マンホール(未分類)	柵
○	NTTマンホール	ブロック界
○	高塔	簡渠
○	芝地	暗渠
○	庭園	階段
○	田	法面
○	畑	クシ子積
○	果樹園	コンクリート積
○	荒地	アスファルト舗装
○	谷地	コンクリート舗装
○	園庭	タタキ
○	墓地	建物

委託名 見附台周辺地区整備測量業務委託  
 図面名 平面図  
 縮尺 1:500 図面番号 1/6  
 平塚市都市整備部都市整備課  
 平成20年1月測量

# 座 標 リ ス ト

測 点	X 座 標	Y 座 標
1:T-1	-74188.767	-44626.848
2:T-2	-74193.472	-44646.893
3:T-3	-74239.807	-44660.332
4:T-4	-74321.502	-44644.163
5:T-5	-74301.093	-44583.865
6:T-6	-74284.809	-44523.444
7:T-7	-74245.148	-44520.042
8:T-8	-74202.709	-44525.667
9:T-9	-74162.963	-44523.567
10:T-10	-74176.814	-44573.578
11:T-11	-74249.652	-44597.049
12:T-12	-74337.730	-44593.609
13:T-13	-74365.328	-44583.019
14:T-14	-74374.573	-44546.311
15:T-15	-74341.444	-44498.934
16:T-16	-74320.021	-44506.801
17:T-17	-74279.450	-44480.077
18:T-18	-74262.791	-44398.874
19:T-19	-74393.535	-44478.884
20:T-20	-74430.447	-44438.185
21:T-21	-74449.382	-44493.073
22:T-22	-74461.959	-44533.558
23:T-23	-74426.256	-44535.263
24:T-24	-74474.107	-44400.213
25:T-25	-74549.214	-44390.298
26:T-26	-74436.608	-44533.021
27:T-27	-74420.920	-44478.925
28:T-28	-74404.506	-44470.465
29:T-29	-74333.215	-44466.337
30:T-30	-74298.793	-44468.081
101:H1-126	-74140.444	-44634.168

測 点	X 座 標	Y 座 標
102:2A291	-74031.229	-44652.817
103:2A295	-74389.283	-44616.396
104:H1-114	-74425.621	-44754.080
105:2A296	-74346.080	-44442.252
106:H1-127	-74327.706	-44358.858
107:2A297	-74550.558	-44370.408
108:H1-130	-74511.373	-44324.921
401:	-74237.005	-44665.225
402:	-74238.405	-44666.681
403:	-74243.079	-44689.371
404:	-74248.881	-44687.855
405:	-74244.515	-44666.641
406:	-74245.586	-44664.956
407:	-74280.446	-44656.247
408:	-74278.993	-44650.424
409:	-74240.733	-44659.981
410:	-74218.209	-44654.248
411:	-74216.733	-44660.046
412:	-74240.721	-44660.559
413:	-74195.681	-44648.513
414:	-74194.266	-44647.103
415:	-74189.550	-44627.801
416:	-74184.806	-44633.602
417:	-74191.150	-44659.592
418:	-74193.747	-44680.405
419:	-74194.747	-44656.129
420:	-74196.202	-44654.808
421:	-74197.700	-44679.920
422:	-74321.365	-44643.583
423:	-74314.858	-44640.030
424:	-74313.821	-44641.741

測 点	X 座 標	Y 座 標
425:	-74315.300	-44647.554
426:	-74317.013	-44648.582
427:	-74322.252	-44669.359
428:	-74322.235	-44644.775
429:	-74320.441	-44637.643
430:	-74321.751	-44642.861
431:	-74320.640	-44638.551
432:	-74318.928	-44631.652
433:	-74318.918	-44631.614
434:	-74328.053	-44667.905
435:	-74331.058	-44628.746
436:	-74311.057	-44600.609
437:	-74305.152	-44602.102
438:	-74306.028	-44581.292
439:	-74300.763	-44584.627
440:	-74292.354	-44521.823
441:	-74291.223	-44523.494
442:	-74301.048	-44561.858
443:	-74295.225	-44563.357
444:	-74285.322	-44524.638
445:	-74283.530	-44523.130
446:	-74257.653	-44518.071
447:	-74281.281	-44515.344
448:	-74282.399	-44513.663
449:	-74282.364	-44489.504
450:	-74283.421	-44493.852
451:	-74288.461	-44513.064
452:	-74290.185	-44514.138
453:	-74305.056	-44518.593
454:	-74282.033	-44515.533
455:	-74283.529	-44523.134

# 座 標 リ ス ト

測 点	X 座 標	Y 座 標
456:	-74285.299	-44524.624
457:	-74258.578	-44526.021
458:	-74233.911	-44528.881
459:	-74234.025	-44520.804
460:	-74251.561	-44519.295
461:	-74230.659	-44520.105
462:	-74241.255	-44519.934
463:	-74205.851	-44517.800
464:	-74204.259	-44516.645
465:	-74203.947	-44496.358
466:	-74200.278	-44517.171
467:	-74199.044	-44518.775
468:	-74211.347	-44525.010
469:	-74154.525	-44524.134
470:	-74138.930	-44534.097
471:	-74160.383	-44531.406
472:	-74162.032	-44532.557
473:	-74168.057	-44531.992
474:	-74169.201	-44530.348
475:	-74191.293	-44519.714
476:	-74191.268	-44519.573
477:	-74164.751	-44523.358
478:	-74161.813	-44523.248
479:	-74136.987	-44526.248
480:	-74133.194	-44525.991
481:	-74174.793	-44562.067
482:	-74177.296	-44575.753
483:	-74181.716	-44592.893
484:	-74175.866	-44594.198
485:	-74175.122	-44590.889
486:	-74168.939	-44563.383

測 点	X 座 標	Y 座 標
487:	-74189.549	-44627.801
488:	-74184.806	-44633.605
489:	-74183.127	-44632.526
490:	-74155.060	-44637.429
491:	-74153.993	-44631.540
492:	-74181.668	-44626.703
493:	-74182.785	-44625.030
494:	-74266.330	-44620.872
495:	-74338.538	-44594.083
496:	-74334.656	-44595.011
497:	-74335.177	-44594.193
498:	-74343.877	-44615.352
499:	-74346.802	-44627.106
500:	-74342.439	-44626.042
501:	-74342.935	-44628.080
502:	-74344.176	-44630.742
503:	-74351.424	-44662.033
504:	-74347.616	-44630.335
505:	-74355.294	-44661.063
506:	-74355.345	-44661.740
507:	-74359.143	-44589.211
508:	-74365.323	-44594.334
509:	-74369.107	-44609.019
510:	-74354.461	-44569.833
511:	-74357.330	-44562.618
512:	-74348.352	-44526.780
513:	-74380.465	-44580.171
514:	-74386.635	-44588.978
515:	-74395.579	-44624.535
516:	-74389.623	-44616.432
517:	-74370.311	-44613.916

測 点	X 座 標	Y 座 標
518:	-74371.796	-44619.931
519:	-74374.255	-44629.890
520:	-74317.992	-44506.912
521:	-74302.874	-44510.836
522:	-74271.356	-44472.110
523:	-74269.539	-44470.570
524:	-74269.789	-44463.972
525:	-74271.105	-44462.359
526:	-74275.210	-44462.069
527:	-74277.494	-44470.802
528:	-74279.433	-44478.265
529:	-74300.463	-44489.278
530:	-74298.063	-44467.657
531:	-74332.741	-44464.088
532:	-74334.050	-44469.322
533:	-74327.354	-44442.448
534:	-74348.653	-44437.133
535:	-74316.576	-44466.025
536:	-74361.325	-44487.858
537:	-74363.173	-44495.543
538:	-74362.376	-44494.999
539:	-74361.171	-44498.468
540:	-74375.767	-44545.683
541:	-74377.186	-44551.405
542:	-74358.384	-44552.866
543:	-74374.909	-44545.907
544:	-74398.104	-44546.900
545:	-74399.831	-44547.942
546:	-74405.813	-44571.595
547:	-74409.682	-44570.614
548:	-74408.237	-44578.927

# 座 標 リ ス ト

測 点	X 座 標	Y 座 標
549:	-74403.759	-44547.162
550:	-74404.820	-44545.474
551:	-74414.157	-44537.337
552:	-74422.579	-44541.613
553:	-74424.310	-44542.623
554:	-74438.355	-44572.701
555:	-74434.423	-44579.171
556:	-74430.193	-44541.451
557:	-74431.231	-44539.741
558:	-74436.561	-44532.454
559:	-74427.142	-44535.074
560:	-74454.377	-44534.710
561:	-74456.097	-44535.753
562:	-74465.013	-44566.780
563:	-74470.773	-44565.125
564:	-74468.857	-44560.459
565:	-74462.000	-44534.604
566:	-74463.015	-44532.878
567:	-74461.229	-44527.146
568:	-74459.487	-44526.124
569:	-74450.403	-44529.458
570:	-74452.965	-44525.147
571:	-74446.147	-44501.528
572:	-74451.898	-44499.877
573:	-74443.071	-44490.848
574:	-74439.346	-44477.949
575:	-74438.726	-44475.780
576:	-74444.458	-44474.112
577:	-74431.550	-44450.906
578:	-74428.646	-44450.150
579:	-74435.912	-44444.530

測 点	X 座 標	Y 座 標
580:	-74436.486	-44442.607
581:	-74442.188	-44426.048
582:	-74431.199	-44437.442
583:	-74421.740	-44446.558
584:	-74421.270	-44446.243
585:	-74416.178	-44461.678
586:	-74419.090	-44459.339
587:	-74395.713	-44478.368
588:	-74391.732	-44472.480
589:	-74391.984	-44472.946
590:	-74413.764	-44453.358
591:	-74422.238	-44482.826
592:	-74425.988	-44495.758
593:	-74414.375	-44451.489
594:	-74419.364	-44445.635
595:	-74345.342	-44621.210
596:	-74351.184	-44644.612
597:	-74348.034	-44648.479
598:	-74345.707	-44639.213
599:	-74330.054	-44575.605
600:	-74369.672	-44521.443
601:	-74365.324	-44594.336
602:	-74369.104	-44609.025
603:	-74370.314	-44613.915
604:	-74370.555	-44614.883
605:	-74371.798	-44619.928
606:	-74372.821	-44624.004
607:	-74374.547	-44631.027
608:	-74377.553	-44643.117
609:	-74380.842	-44656.081
610:	-74389.278	-44616.397

測 点	X 座 標	Y 座 標
611:	-74374.257	-44629.885
612:	-74329.789	-44668.939
613:	-74350.380	-44663.745
614:	-74357.013	-44662.077
615:	-74344.077	-44632.659
616:	-74332.458	-44634.810
617:	-74332.604	-44635.378
618:	-74317.960	-44630.223
619:	-74358.861	-44616.791
620:	-74357.651	-44611.891
621:	-74190.317	-44653.841
622:	-74380.463	-44580.173
623:	-74389.618	-44616.432
624:	-74402.552	-44658.496
1551:	-74242.932	-44527.835
1552:	-74192.248	-44638.846
1553:	-74265.173	-44621.028
1554:	-74242.908	-44527.838
1555:	-74192.242	-44638.822
1556:	-74265.142	-44621.008
1557:	-74242.906	-44527.838
1558:	-74265.141	-44621.005
1559:	-74192.241	-44638.818
1601:	-74327.354	-44442.448
1602:	-74334.058	-44469.312
1603:	-74341.328	-44498.443
1604:	-74343.195	-44506.155
1605:	-74348.358	-44526.782
1606:	-74357.330	-44562.618
1607:	-74348.653	-44437.133
1608:	-74355.365	-44463.996

